

AIRLINE PASSENGER EXPERIENCE ASSN - ANNUAL CONF


09/19/23 - 10/21/23

LONG BEACH CONVENTION CENTER - EXHIBIT LEVEL - LONG BEACH, CA

REVISION
Date: 9/28/2022
By: Enter Full Name

BOOTH COUNT

BLDG. LEGEND:

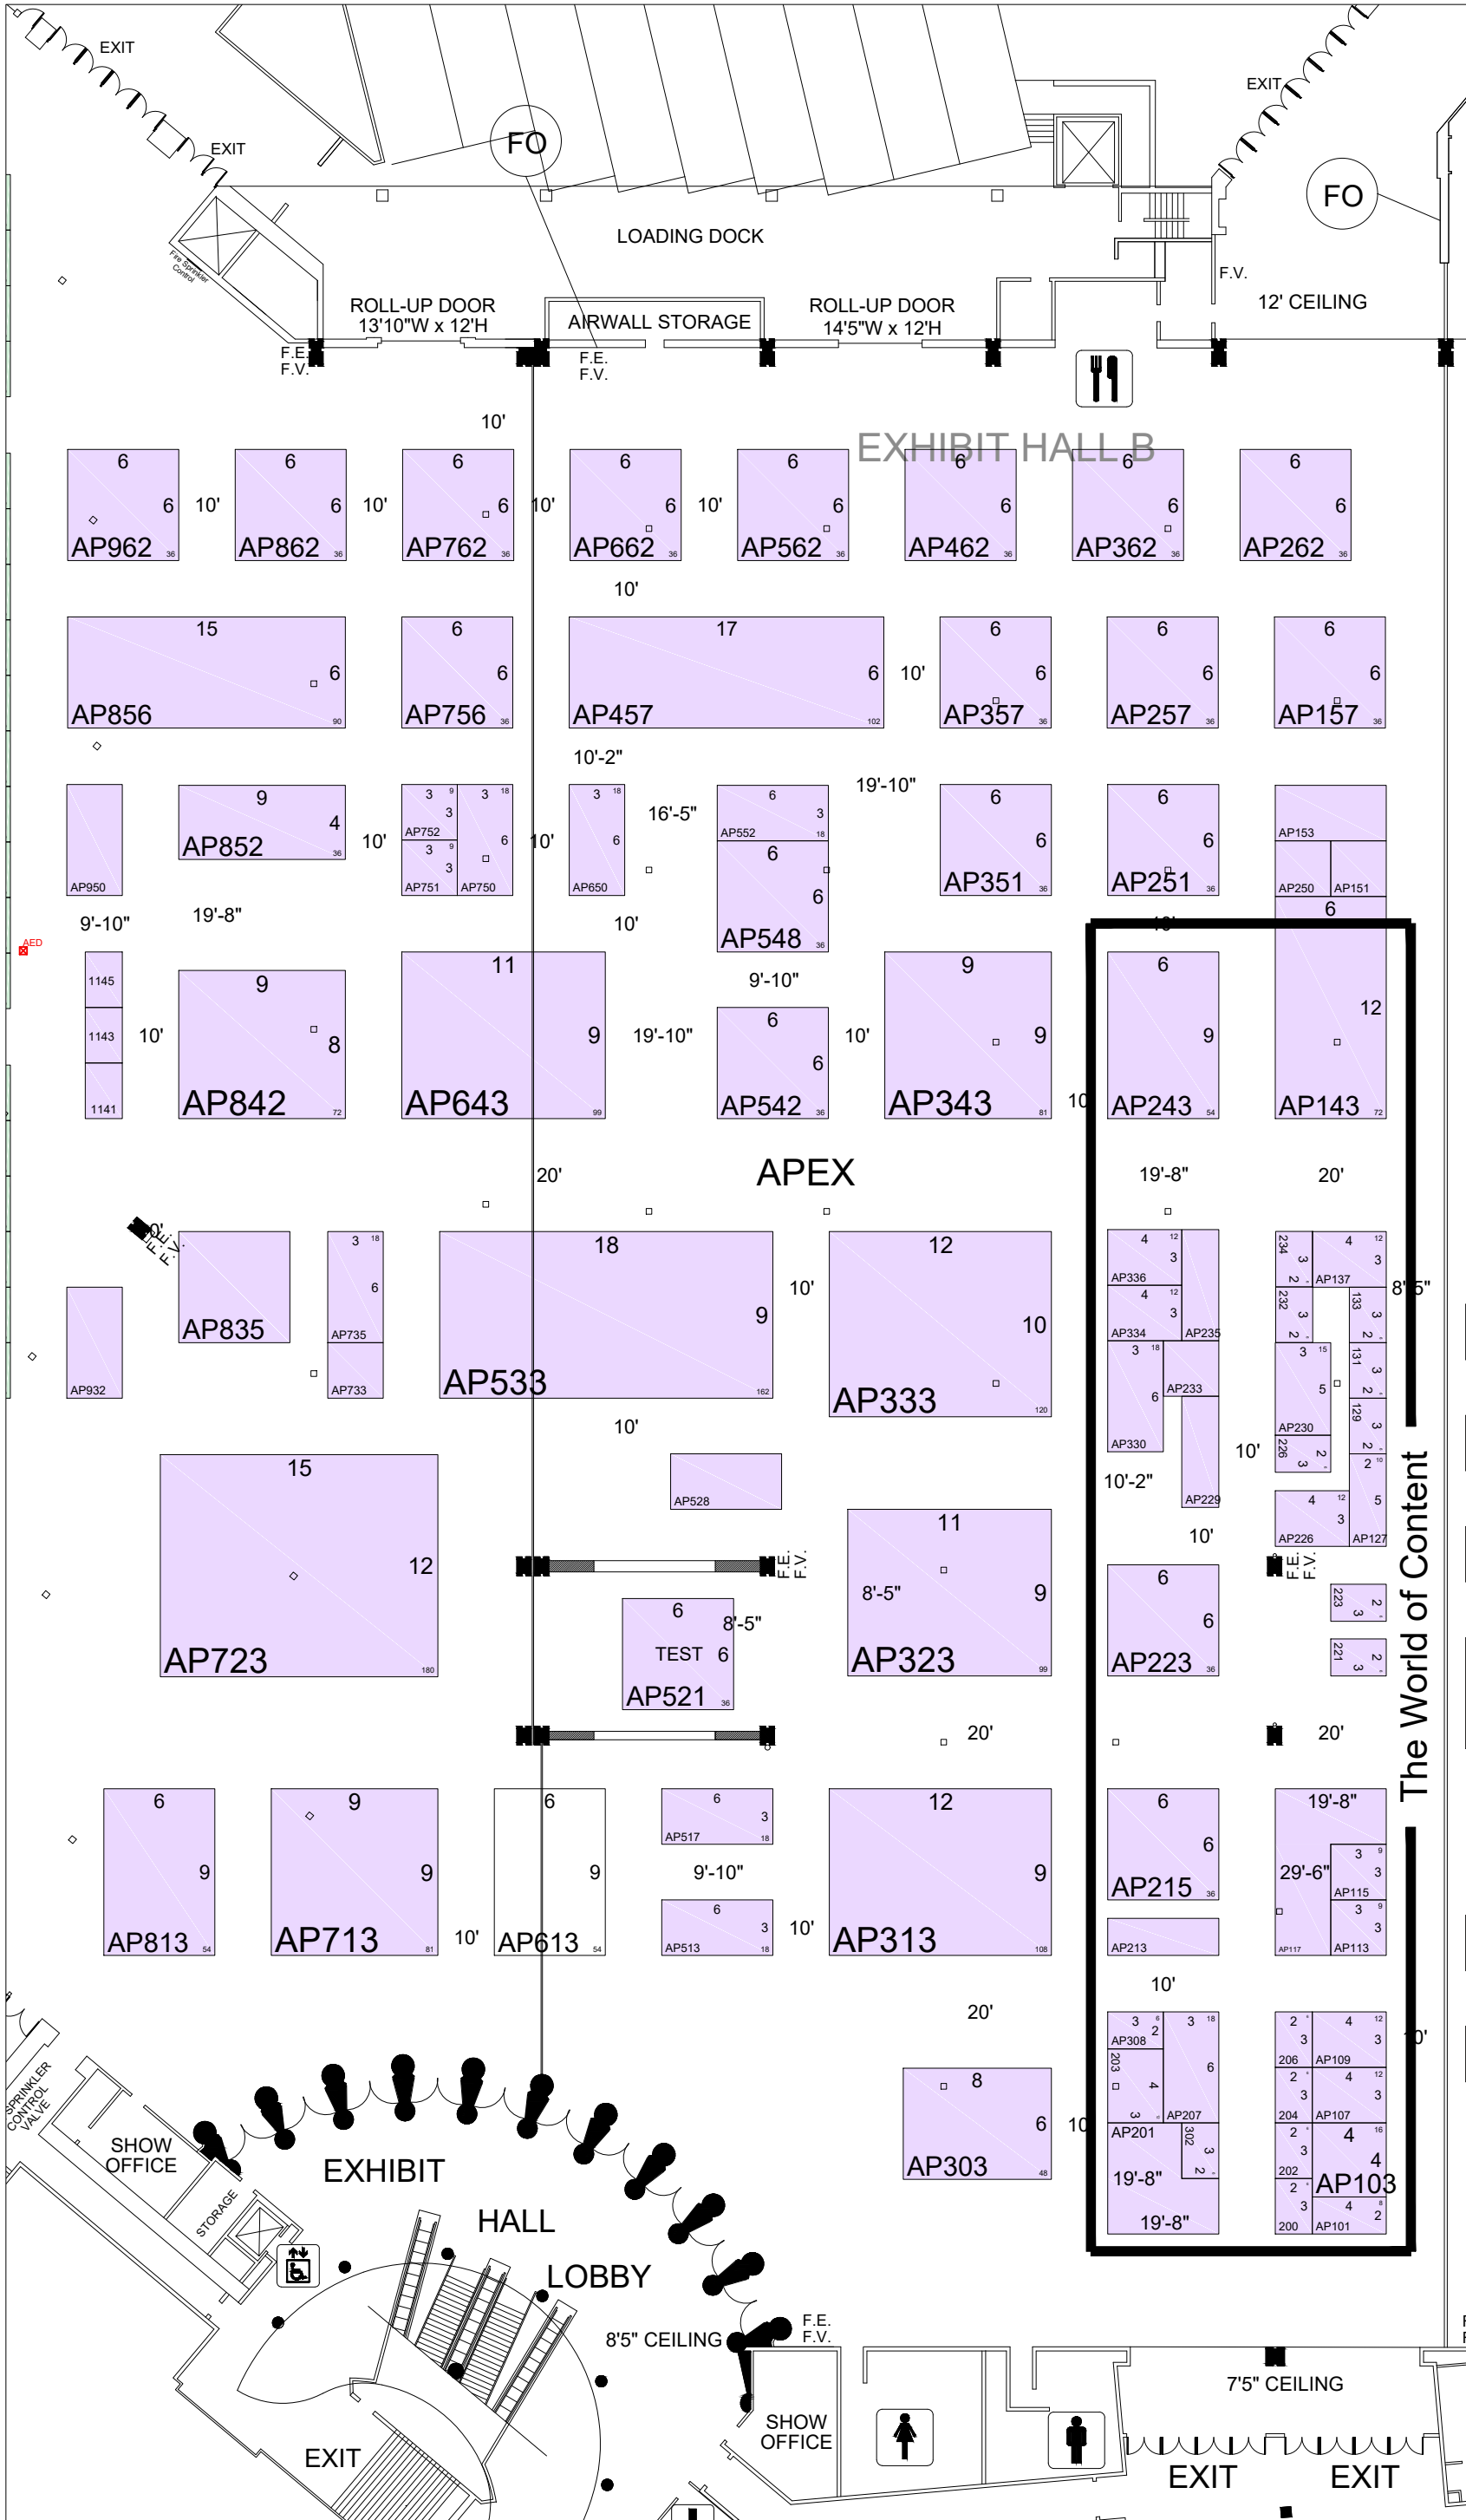

File Path: C:\Vault\Designs\Projects\Airline Passenger Experience Assn - Annual Conf\APEX2309\Floor Plans\APEX23.dwg | Tab Name: 11x17P (3)

DRAWING INFO

Passport Line Item Number:

Facility:
LONG BEACH CONVENTION CENTER
Facility Location:
EXHIBIT LEVEL
City & State:
LONG BEACH, CA
Scale: CUSTOM
Project #: PROJECT NUMBER
Acct. Sales: ----
Acct. Mgmt.: VALERIE NAPOLI
Started: 9/28/2022
Started By: FRED BARRON
Prod. Branch: ENTER BRANCH NAME

Disclaimer - This floor plan is preliminary and subject to change pending review and official approval by all authorities having jurisdiction. Every effort has been made to ensure the accuracy of all information contained on this floor plan. However, no warranties, either expressed or implied, are made with respect to this floor plan. If the location of building columns, utilities or other architectural components of the facility is a consideration in the construction or usage of an exhibit, it is the sole responsibility of the exhibitor to physically inspect the facility to verify all dimension and locations.
© Copyright 2022, Freeman Co. All rights reserved.

Confidential and Proprietary - the information contained herein is the proprietary information of Freeman and by accessing the information, the recipient agrees to keep the information confidential and not disclose it to any third party without the prior consent of Freeman. Recipient also agrees to only use the information for its internal evaluation purposes and for no other purpose, without the prior consent of Freeman.